



HINGE DETAIL

ZERK END IS FEMALE
 FIELD WELD TO POST
 MALE END ATTACHES TO GATE
 MALE DOWN FOR GATE LIFT OFF
 A "STOP" CAN BE WELDED TO THE GATE POST
 ABOVE THE HINGE TO PREVENT LIFT OFF

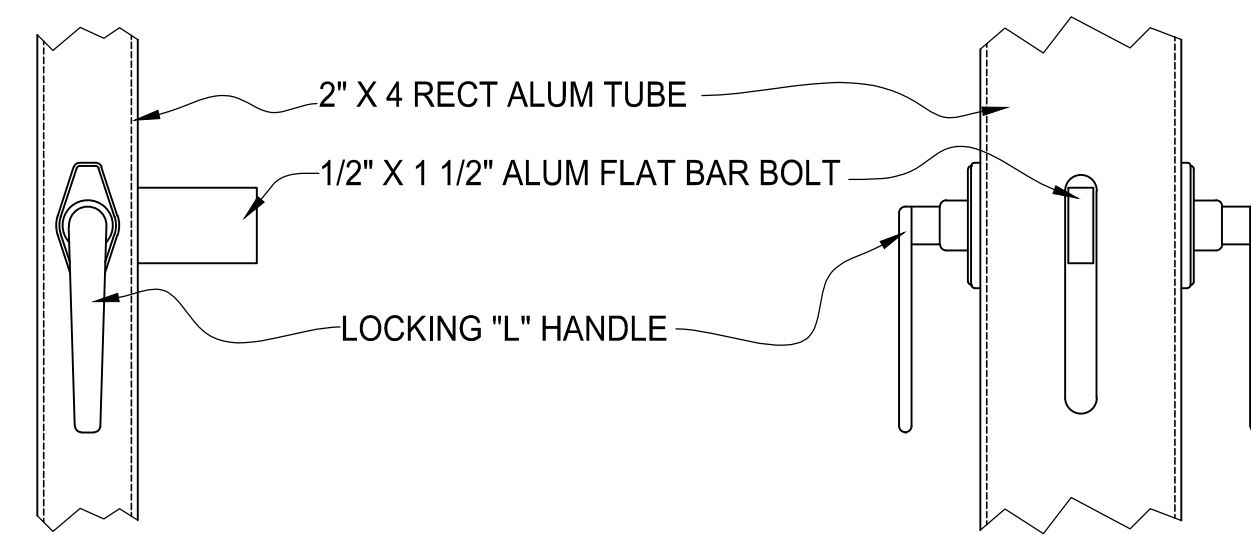

GATE LATCH DETAIL

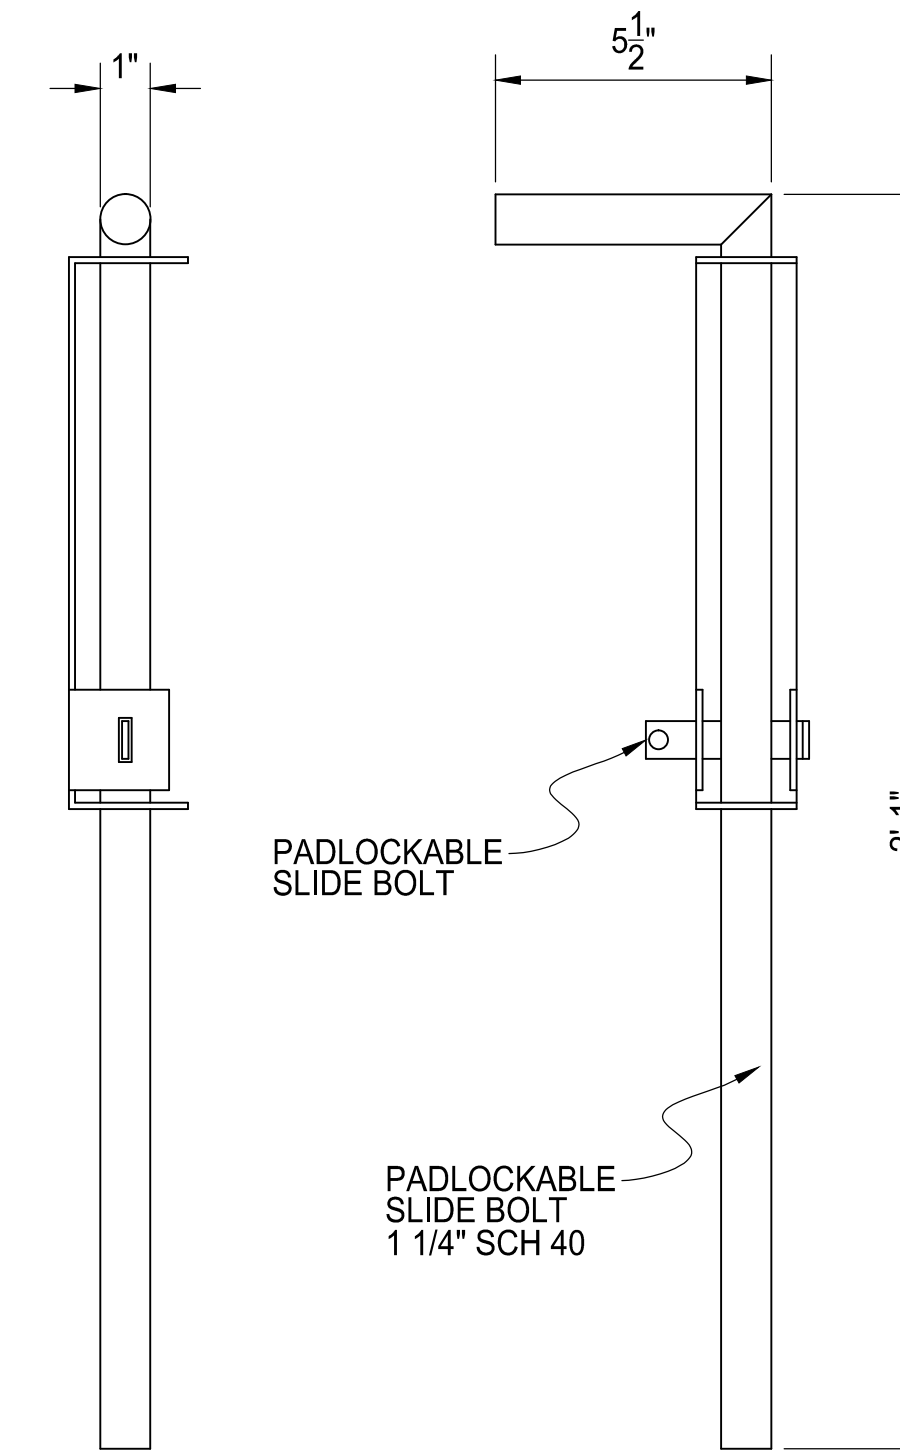

DROP ROD DETAIL



**LOUVERED DUMPSTER ENCLOSURE
 STANDARD SINGLE BAY**

AMERICAN FENCE PROJECT #	CLIENT PROJECT #
REFERENCE JOB #	
CHKD BY:	SCALE: N.T.S.
DRAWN BY: AF	DATE: 02/09/2018
REV:	SHEET # 04